

SHED EXAMPLE

FOLLOWING THE ILLUSTRATIONS BELOW, DRAW IN THE SIZE AND LOCATIONS OF ALL DOORS AND WINDOWS:


NOTE: THESE ARE NOT COMPLETE PLANS – PLEASE FILL IN YOUR MEASUREMENTS AND SPECIFICATIONS IN THE DESIGNATED BLANK AREAS. ALSO, A FLOATING SLAB IS REQUIRED IF THE SHED IS GREATER THAN 200 SQUARE FEET AND LESS THAN 600 SQUARE FEET.

SUBMIT TWO COPIES OF YOUR PLAT OF SURVEY ACCURATELY INDICATING THE FOLLOWING: A) LOCATION AND DIMENSIONS OF THE PROPOSED SHED, B) LOCATIONS AND DIMENSIONS OF ALL STRUCTURES ON THE LOT, C) THE DISTANCE FROM THE SHED TO THE LOT LINES AND OTHER NEARBY STRUCTURES, AND D) A MINIMUM OF TEN (10) FEET BETWEEN THE SHED AND PRIMARY STRUCTURE.

SHEDS UNDER 120 SQ. FT. ONLY REQUIRE A ZONING CERTIFICATE, NO BUILDING PERMIT.

DETACHED STORAGE SHED CROSS SECTION:

FLOOR PLANS:

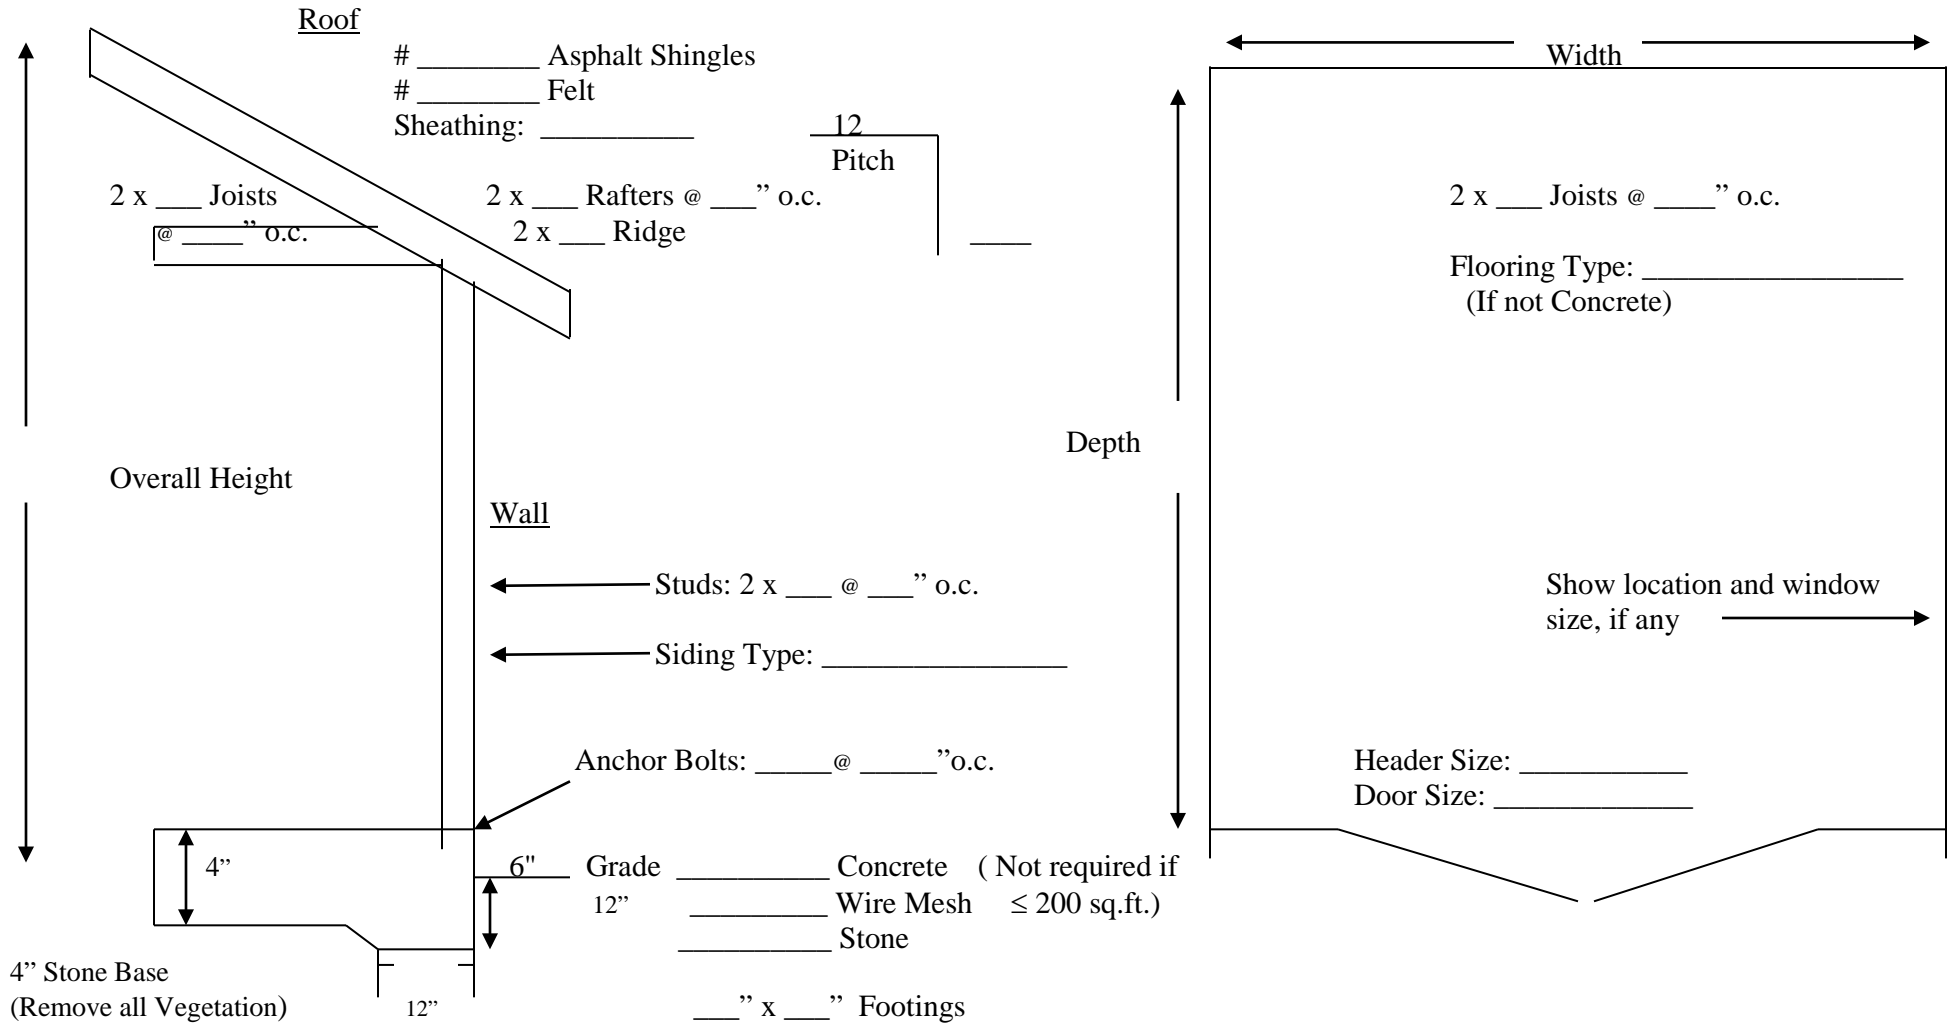

IF SHED IS NOT ON POURED CONCRETE SLAB, HOW IS THE STRUCTURE ANCHORED? _____

*We do not have authority to enforce the covenants or adopted rules of your Homeowner's Association in Unincorporated Kendall County *